


# VILLAGE of TINLEY PARK

M.F.T. 16-00000-00-GM

## FY 2017 PAVEMENT MANAGEMENT PROGRAM PROPOSED RESURFACING

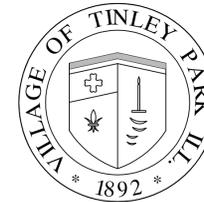


**VILLAGE PRESIDENT**  
DAVID G. SEAMAN

**VILLAGE CLERK**  
PATRICK E. REA

**VILLAGE TRUSTEES**  
BRIAN S. MAHER  
T.J. GRADY  
MICHAEL J. PANNITTO

JACOB C. VANDENBERG  
BRIAN H. YOUNKER  
BERNARD E. BRADY

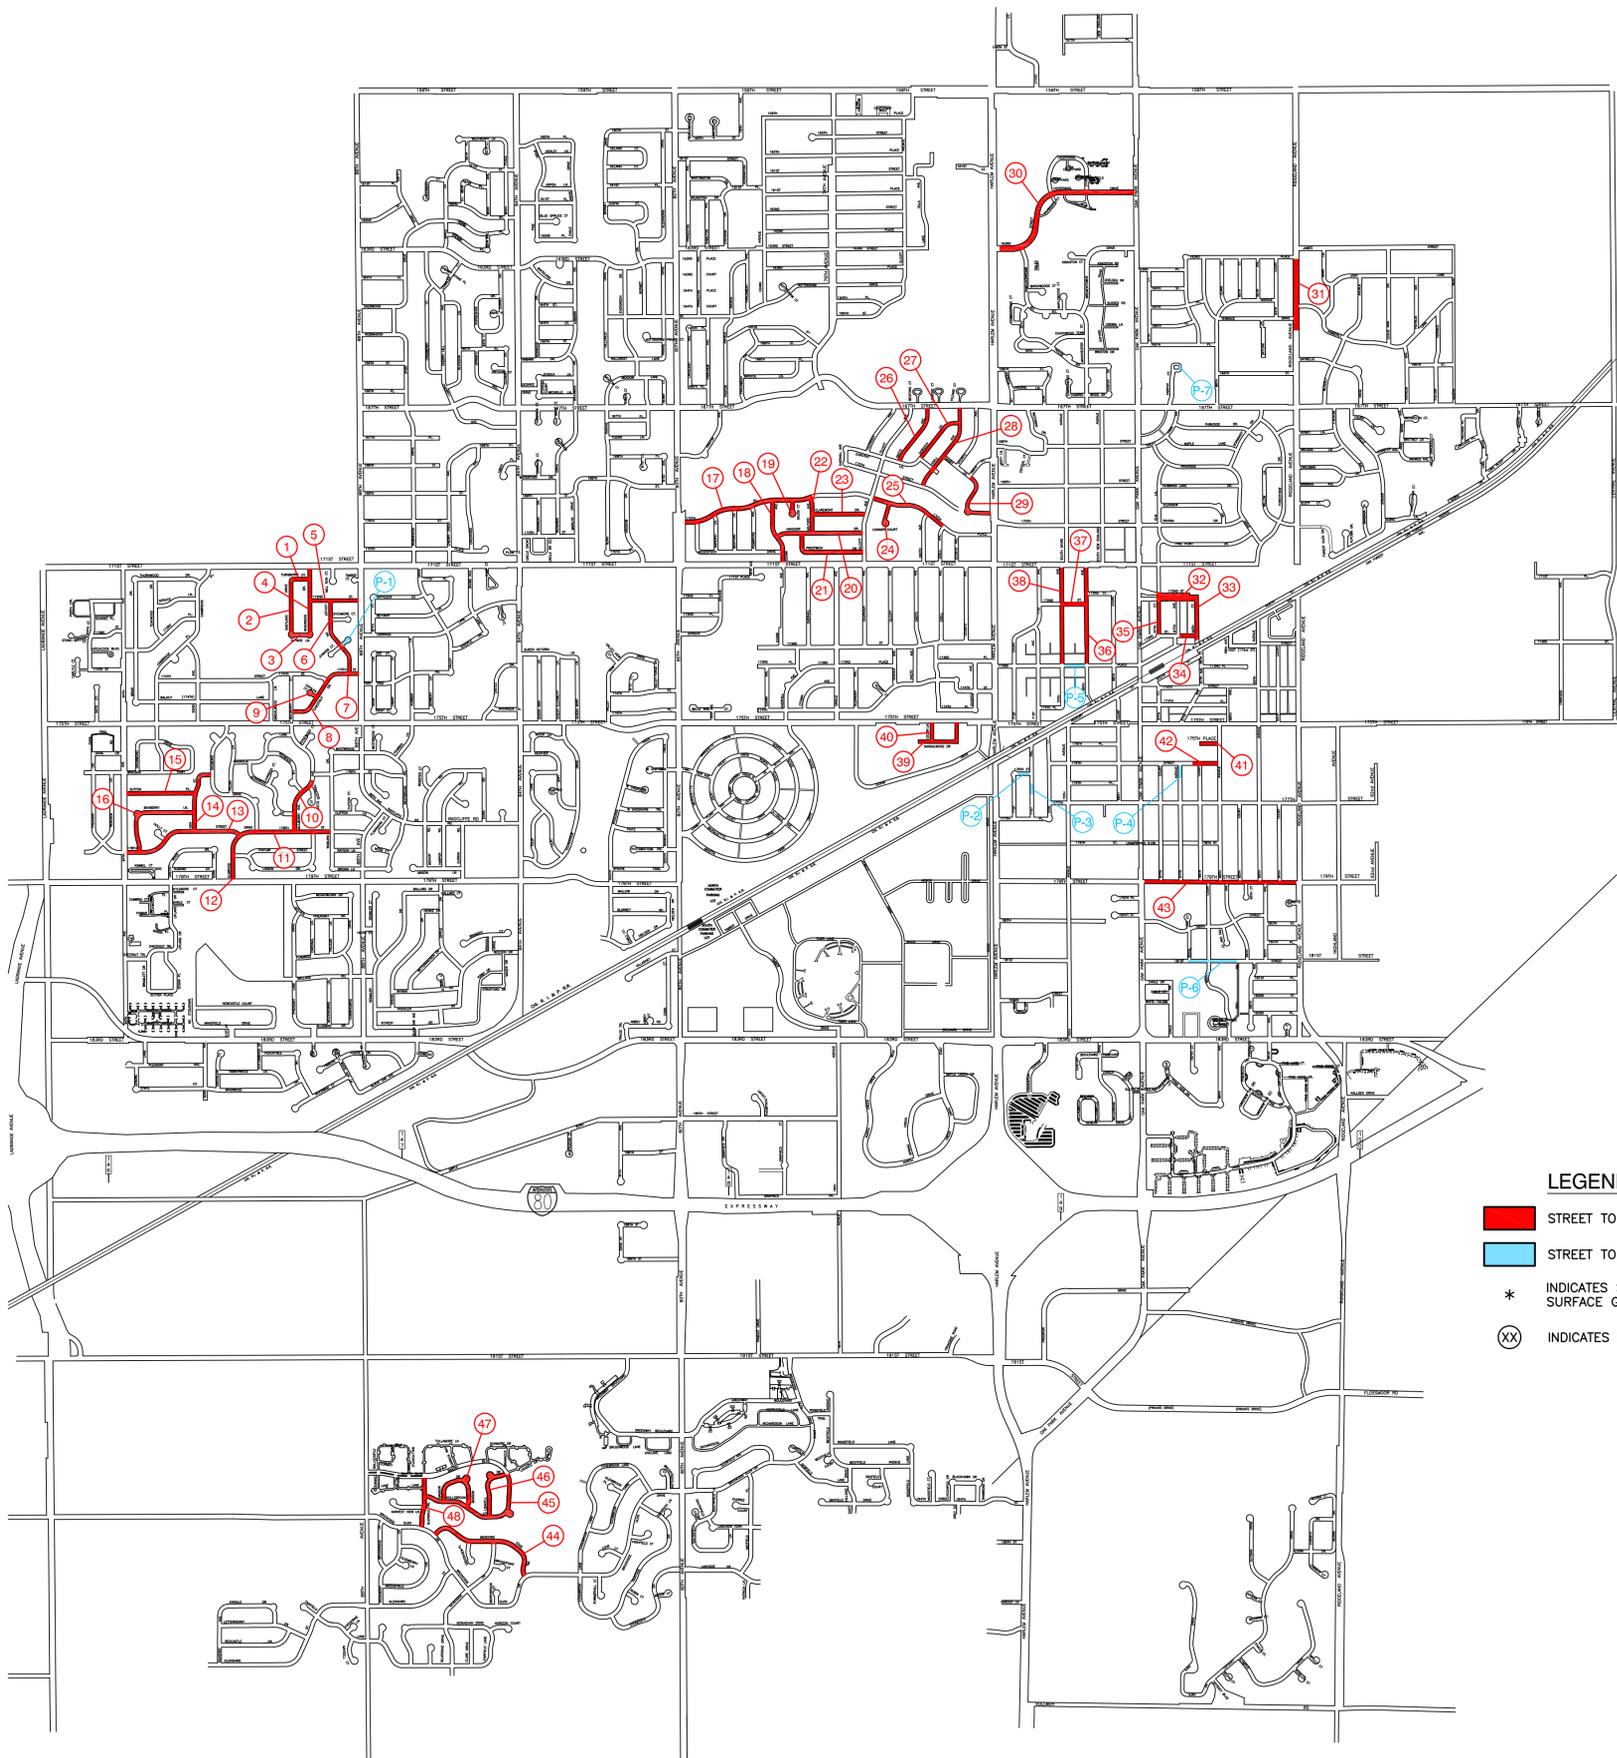

CLASS "D" PATCHING				
LOCATION NO.	STREET	TYPE	SQ. YD.	DEPTH
P-1	JUNIPER COURT	IV	33	2"
		IV	25	2"
P-2	176TH STREET	IV	134	2"
		IV	67	2"
P-3	71ST AVENUE	IV	78	2"
P-4	67TH AVENUE	IV	94	2"
P-5	173RD PLACE	III	22	5"
P-6	181ST STREET	III	16	5"
		II	9	5"
		III	22	5"
		IV	25	5"
		III	15	5"
		IV	28	5"
P-7	FAIRFAX COURT	IV	125	2"

Location No.	Location Name	From	To	Length
1	Tumberry Lane	Shetland Drive	Inverness Drive	326
2	Shetland Drive	Tumberry Lane	Tayside Lane	932
3	Tayside Drive	Shetland Drive	Inverness Drive	326
4	Inverness Drive	171st Street	Tayside Lane	1,037
5	172nd Street	88th Avenue	Inverness Drive	820
6	Locust Avenue	172nd Street	174th Street	1,306
* 7	174th Street	88th Avenue	Chestnut Drive	655
* 8	Chestnut Drive	174th Street	Mulberry Street	793
* 9	Catalpa Court	Off Chestnut Drive	-	158
10	Mulberry Avenue	178th Street	Princess Elizabeth Court	877
* 11	178th Street	Wobum Drive	Elmwood Drive	1,585
12	Elmwood Drive	178th Street	Princess Elizabeth Court	760
13	178th Street	Elmwood Drive	94th Avenue	2,045
14	Ash Street	178th Street	179th Street	1,230
* 15	Sutton Place	Ash Street	94th Avenue	1,143
16	Bayberry Lane	Ash Street	178th Street	1,558
17	170th Place	80th Avenue	Milford Avenue	2,218
18	Ozark Avenue	170th Place	171st Street	1,054
19	Salem Court	Off 170th Place	-	250
20	Hanover Drive	Olcott Avenue	Ozark Avenue	1,437
21	Prestwick Drive	Olcott Avenue	Hanover Drive	1,294
22	Milford Avenue	170th Place	Hanover Drive	583
23	Claremont Drive	Olcott Avenue	Milford Avenue	868
24	Connor Court	Off 170th Place	-	375
25	170th Place	Odell Avenue	Olcott Avenue	1,293
* 26	Oketo Avenue	167th Street	Dorothy Lane	1022
* 27	Dorothy Lane	Odell Avenue	169th Street	894
* 28	Odell Avenue	167th Street	170th Street	1,556
* 29	Sandy Lane	Harlem Avenue	168th Place	1,026
* 30	Centennial Drive / 163rd	Oak Park Avenue	Harlem Avenue East ROW	2,950
* 31	Ridgeland Avenue	163rd Place	Terrace Drive	1094
* 32	172nd Street	66th Court	67th Court	214
33	66th Court	172nd Street	Metra North ROW	762
34	173rd Street	67th Avenue	66th Court	260
* 35	67th Court	172nd Street	173rd Street	640
* 36	69th Avenue	171st Street	173rd Place	1,616
37	172nd Street	69th Avenue	70th Avenue	385
* 38	70th Avenue	171st Street	173rd Place	1,604
* 39	Sandalwood Drive	175th Street	Cedar Lane	945
* 40	Cedar Lane	175th Street	Sandalwood Drive	292
41	175th Place	66th Avenue	Dead End	327
* 42	176th Street	66th Avenue	66th Court	356
43	179th Street	Oak Park Avenue	Ridgeland Avenue	2565
44	Meadows Edge Trail	Brookside Glen Drive	Brookside Glen Drive	2,025
45	Hollybrook Lane	Bantry Boulevard	Glendale Trail	2,133
46	Lisadell Drive	Bantry Boulevard	Hollybrook Lane	926
47	Bangor Drive	Hollybrook Lane	Hollybrook Lane	1,050
48	Glendale Trail	Brookside Glen Drive	Bantry Boulevard	834

- LEGEND**
- STREET TO BE RESURFACED
  - STREET TO BE PATCHED ONLY
  - \* INDICATES STREET TO BE FULL SURFACE GRIND AND RESURFACED
  - (XX) INDICATES MIX N70 TO BE USED

PREPARED BY OR UNDER THE DIRECT SUPERVISION OF:



PREPARED BY:

ILLINOIS DESIGN FIRM REGISTRATION NO. 184001128  
**PROJECT NO. 16-005.01**